



# SECTION 35

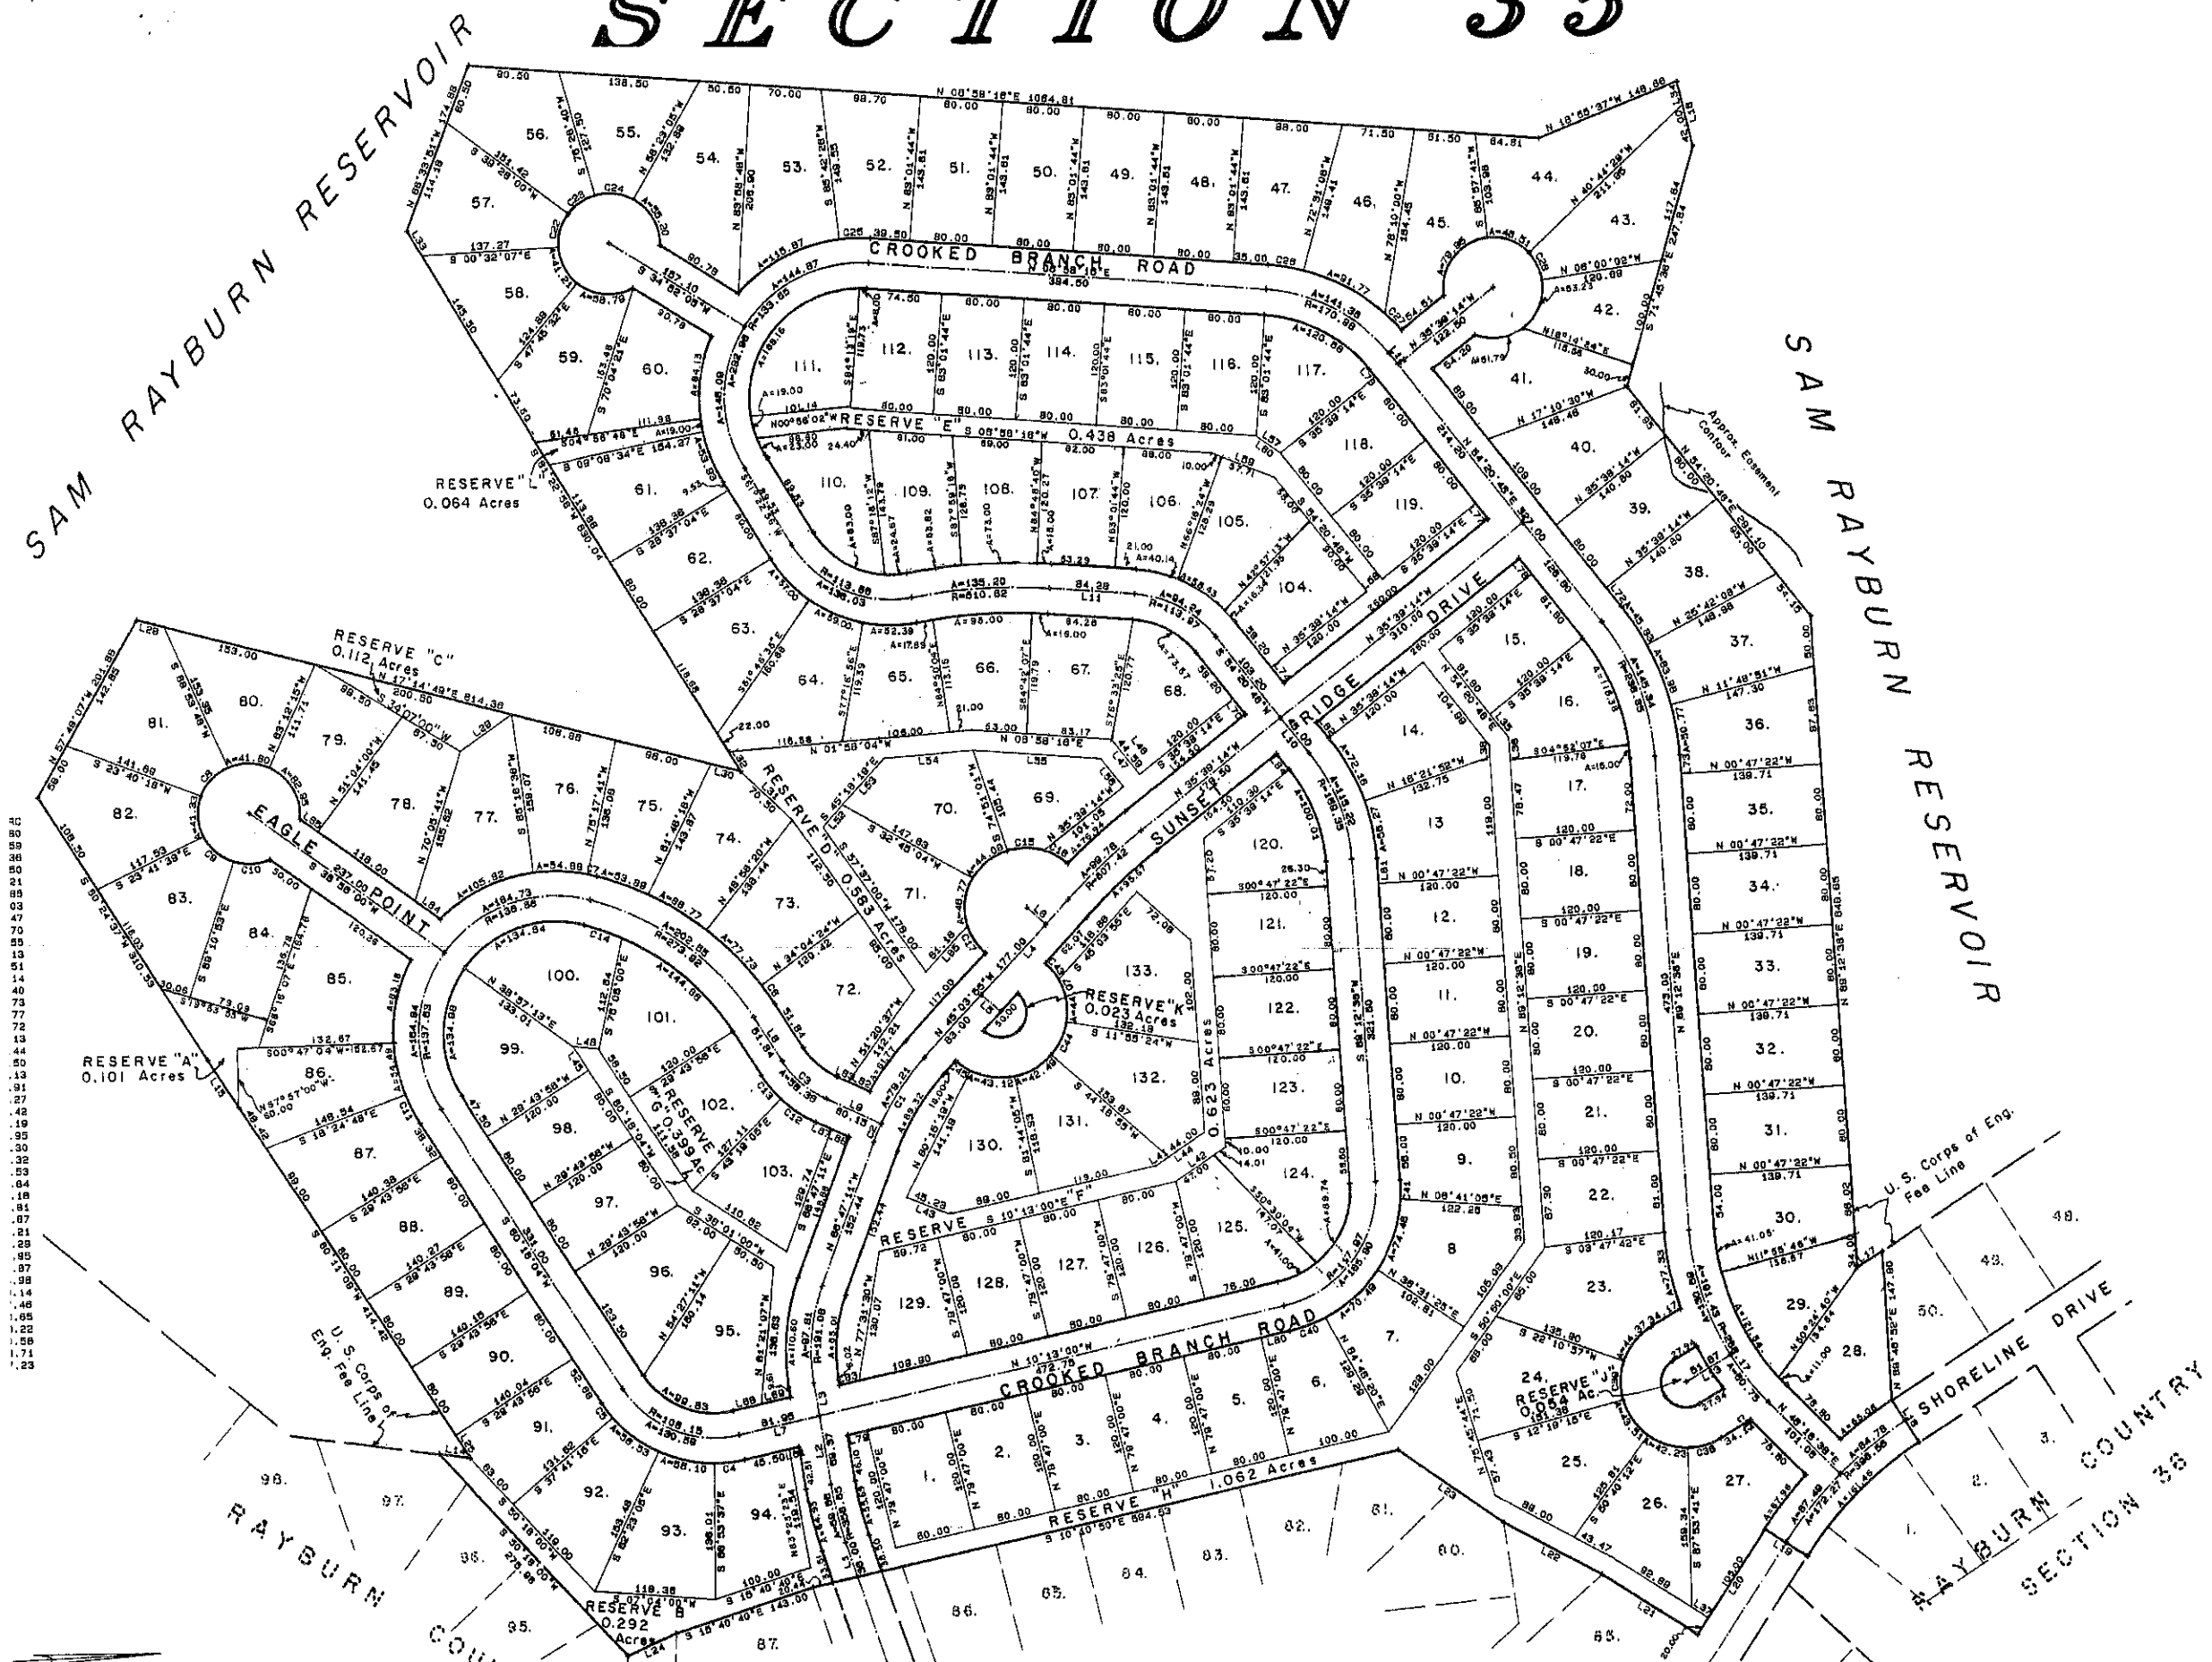

40  
41  
THIS IS TO CERTIFY THAT WE, EAST TEXAS SURVEYING CO., INC., HAVE PLATTED THE ABOVE SUBDIVISION FROM AN ACTUAL SURVEY ON THE GROUND, AND THAT THIS PLAT CORRECTLY REPRESENTS THAT SURVEY.

EAST TEXAS SURVEYING CO., INC.

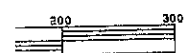

SECTION 34

SHORELINE DRIVE  
RAYBURN COUNTRY  
SECTION 36